



NCR Office :- Plot No.- 210, Ground Floor, Nisikhand-  
Indrapuram, Ghaziabad, UP  
Tel :- +91 8800654107

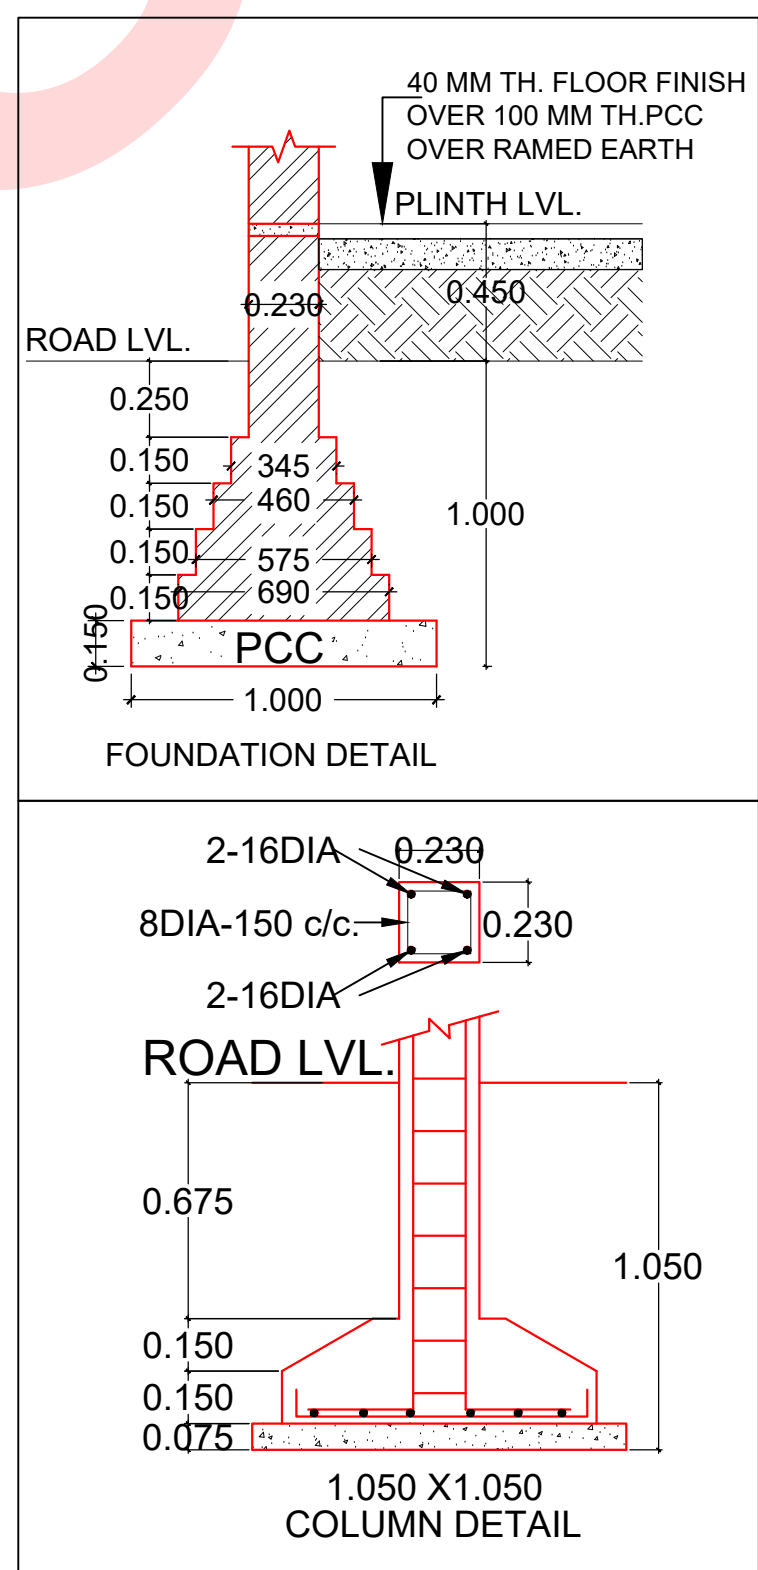

| PROPOSED BALCONY AREA DETAILS FLOOR WISE |                                               |                        |                                |
|------------------------------------------|-----------------------------------------------|------------------------|--------------------------------|
| S.NO                                     | DESCRIPTION                                   | BALCONY AREA           | TOTAL PERMISSIBLE BALCONY AREA |
| 1                                        | STILT FLOOR<br>"Front Bal." "Rear Bal."       | (3.29*0.75+1.875*1.00) | 4.343                          |
| 2                                        | FIRST FLOOR AREA<br>"Front Bal." "Rear Bal."  | (3.29*0.75+1.875*1.00) | 4.343                          |
| 3                                        | SECOND FLOOR AREA<br>"Front Bal." "Rear Bal." | (3.29*0.75+1.875*1.00) | 4.343                          |
| 4                                        | THIRD FLOOR AREA<br>"Front Bal." "Rear Bal."  | (3.29*0.75+1.875*1.00) | 4.343                          |
| 5                                        | <b>TOTAL ALL FLOOR AREA</b>                   |                        | <b>17.372</b>                  |
|                                          |                                               |                        | <b>19.148</b>                  |

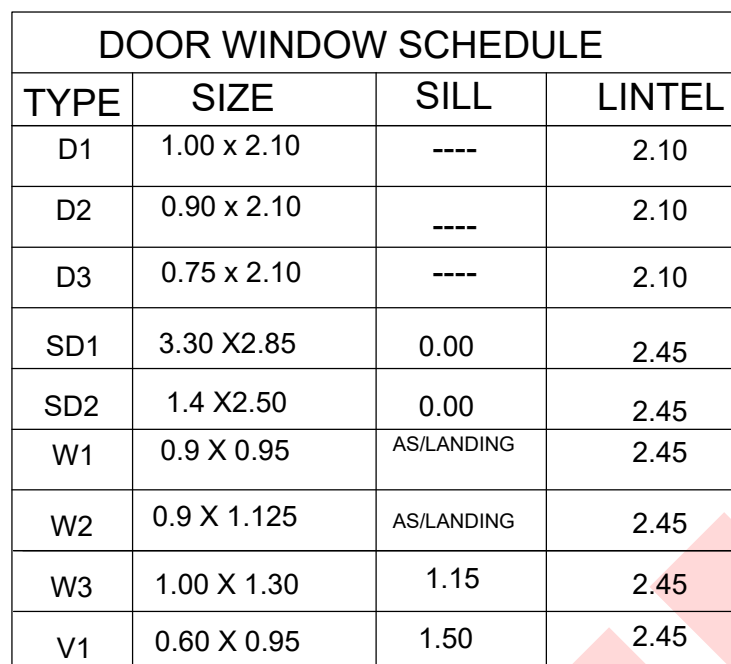